


- STUDIO
- 1 BEDROOM
- 2 BEDROOM


- BIKE RACK
- ELEVATORS
- MAIL
- RECYCLING
- RESTROOMS
- STORAGE
- TRASH



HIGHLANDS VIEW N
BOULDER STREET

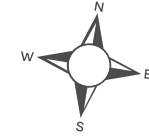



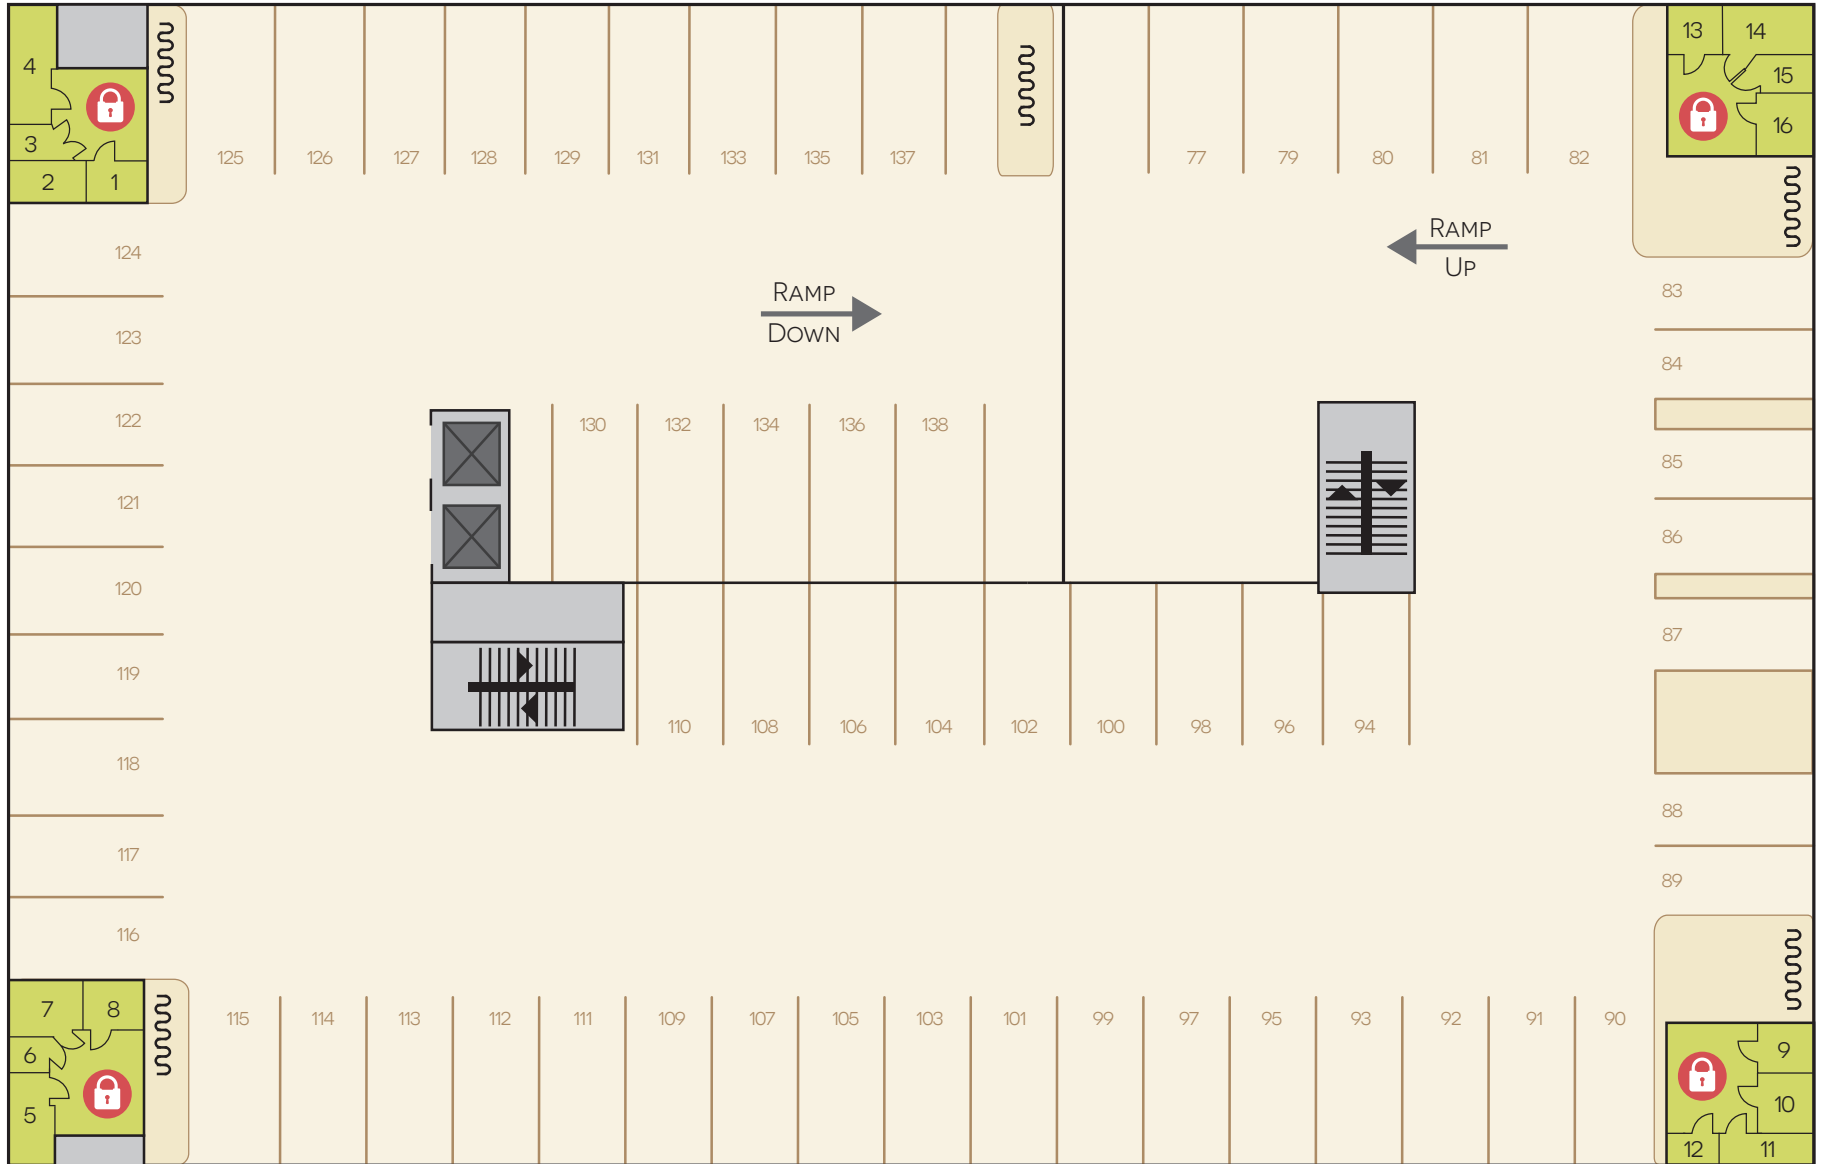


17TH STREET
MOUNTAIN VIEW


B STREET VIEW
18TH STREET



CITY VIEW
CENTRAL STREET

LEVEL
GARAGE P2


- STUDIO
- 1 BEDROOM
- 2 BEDROOM
-  BIKE RACK
-  ELEVATORS
-  MAIL
-  RECYCLING
-  RESTROOMS
-  STORAGE
-  TRASH

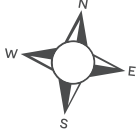

HIGHLANDS VIEW N
BOULDER STREET





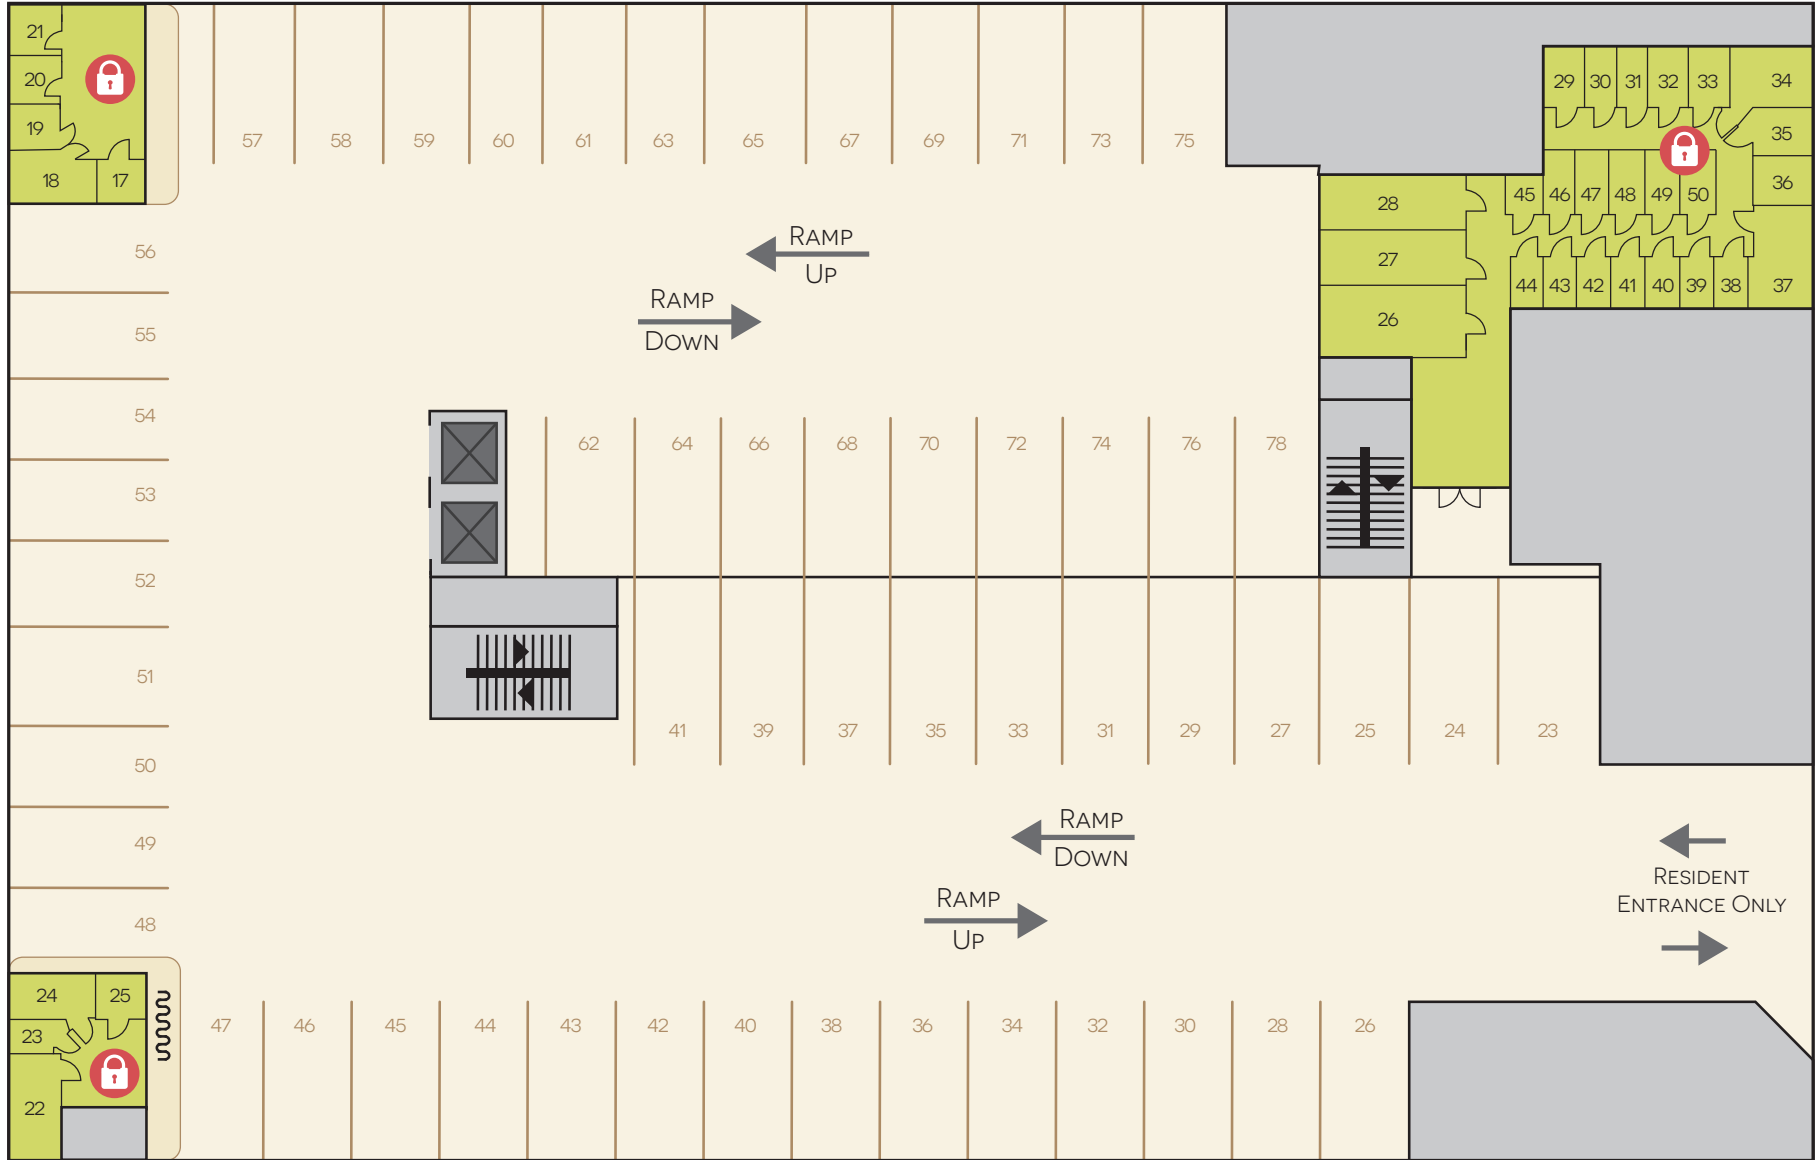


17TH STREET
MOUNTAIN VIEW


18TH STREET
B STREET VIEW



CITY VIEW
CENTRAL STREET





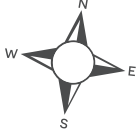


LEVEL
FIRST FLOOR


- STUDIO
- 1 BEDROOM
- 2 BEDROOM
-  BIKE RACK
-  ELEVATORS
-  MAIL
-  RECYCLING
-  RESTROOMS
-  STORAGE
-  TRASH




*ARTIST CONCEPTS ONLY. NOT TO SCALE.





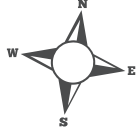


LEVEL
SECOND FLOOR


- STUDIO
- 1 BEDROOM
- 2 BEDROOM
-  BIKE RACK
-  ELEVATORS
-  MAIL
-  RECYCLING
-  RESTROOMS
-  STORAGE
-  TRASH




*ARTIST CONCEPTS ONLY. NOT TO SCALE.

LEVEL
THIRD - FIFTH FLOORS


- STUDIO
- 1 BEDROOM
- 2 BEDROOM
-  BIKE RACK
-  ELEVATORS
-  MAIL
-  RECYCLING
-  RESTROOMS
-  STORAGE
-  TRASH

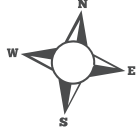



*ARTIST CONCEPTS ONLY. NOT TO SCALE.

- STUDIO
- 1 BEDROOM
- 2 BEDROOM

- Ⓜ BIKE RACK
- ⊠ ELEVATORS
- ✉ MAIL
- ♻️ RECYCLING
- ♿ RESTROOMS
- 🔒 STORAGE
- 🗑️ TRASH

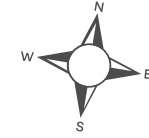

HIGHLANDS VIEW N
BOULDER STREET

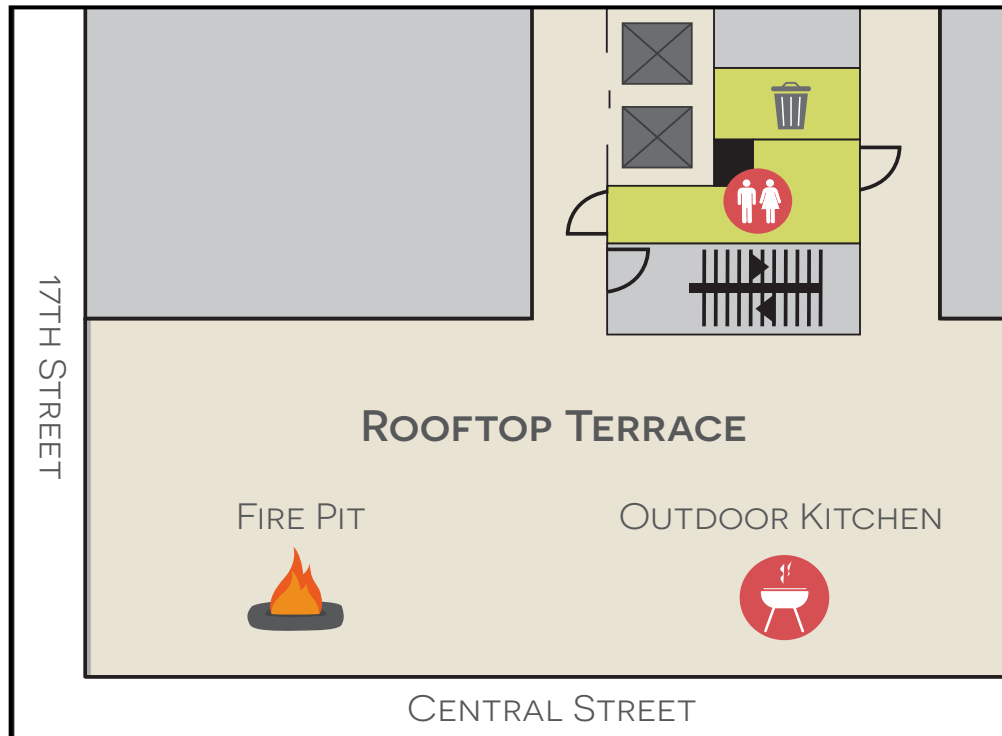

CITY VIEW
CENTRAL STREET